PERSPECTIVE VIEWS



VIEW TO MAIN ENTRANCE FROM WEST 67th AVENUE



VIEW OF NORTH ELEVATION FROM WEST 67th AVENUE




AERIAL VIEW FROM SOUTH



VIEW OF SOUTH ELEVATION FROM EXISTING PLAYFIELD




SITE PLAN

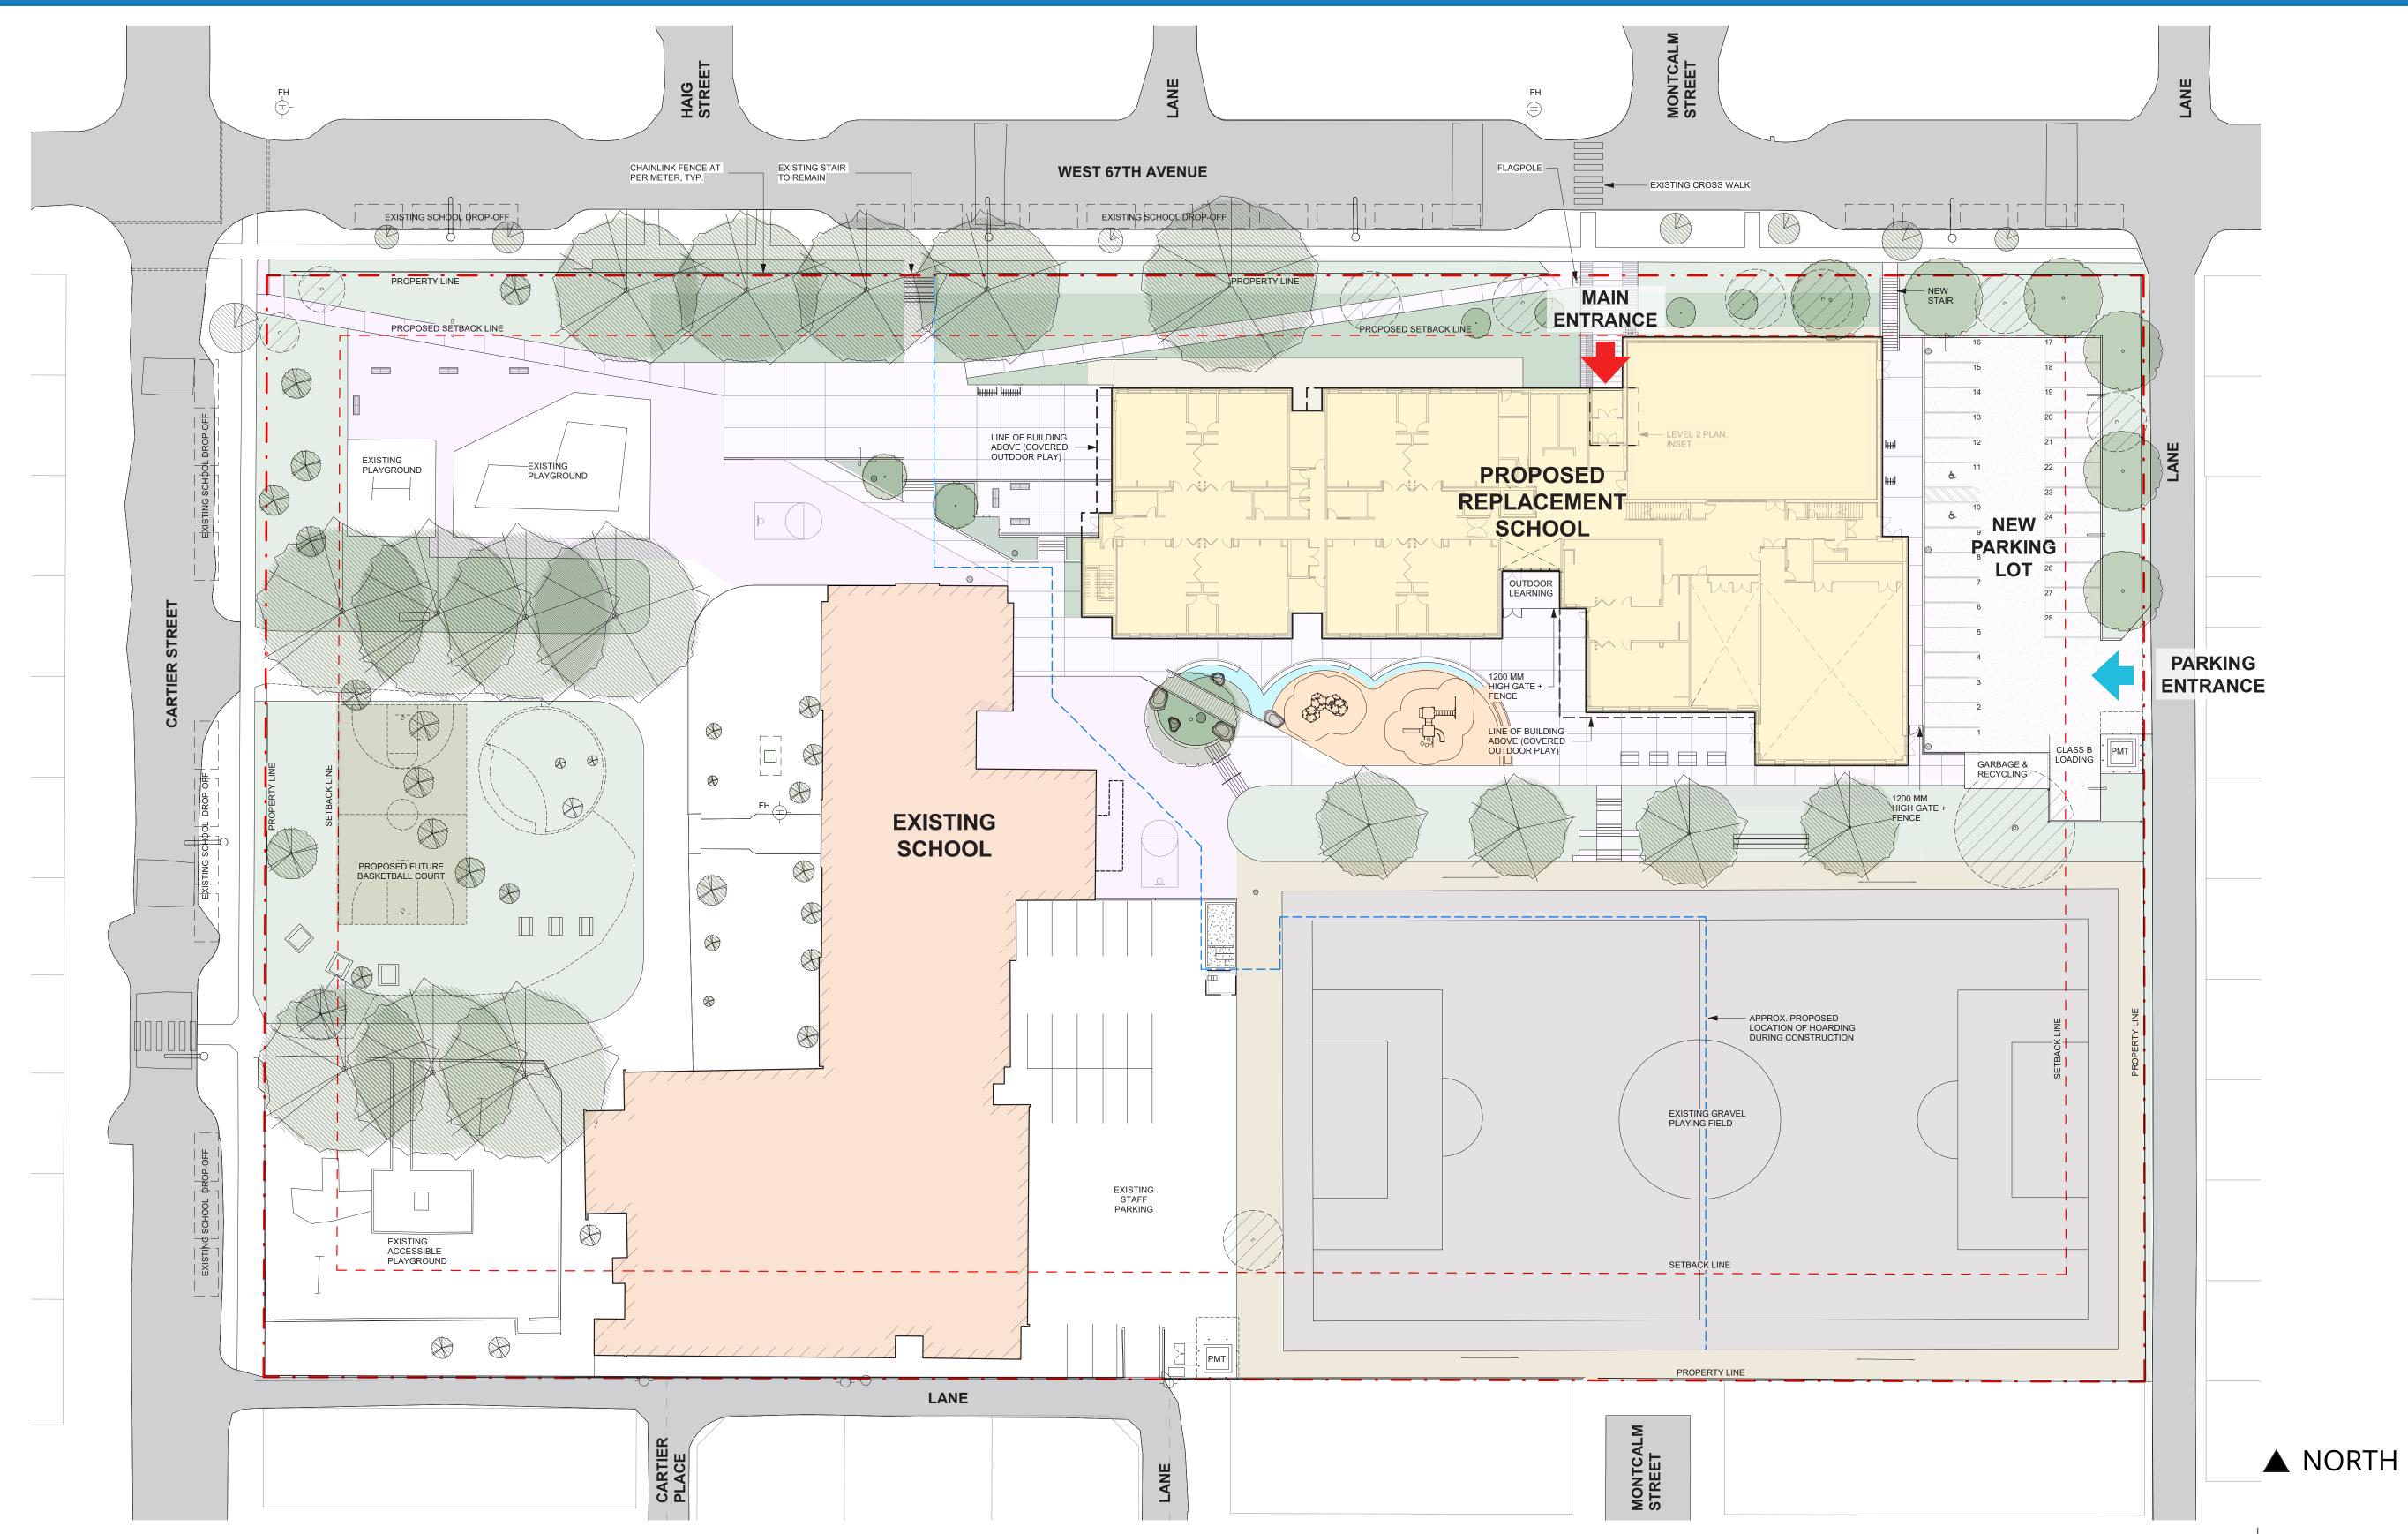






FLOOR PLAN - LEVEL 1

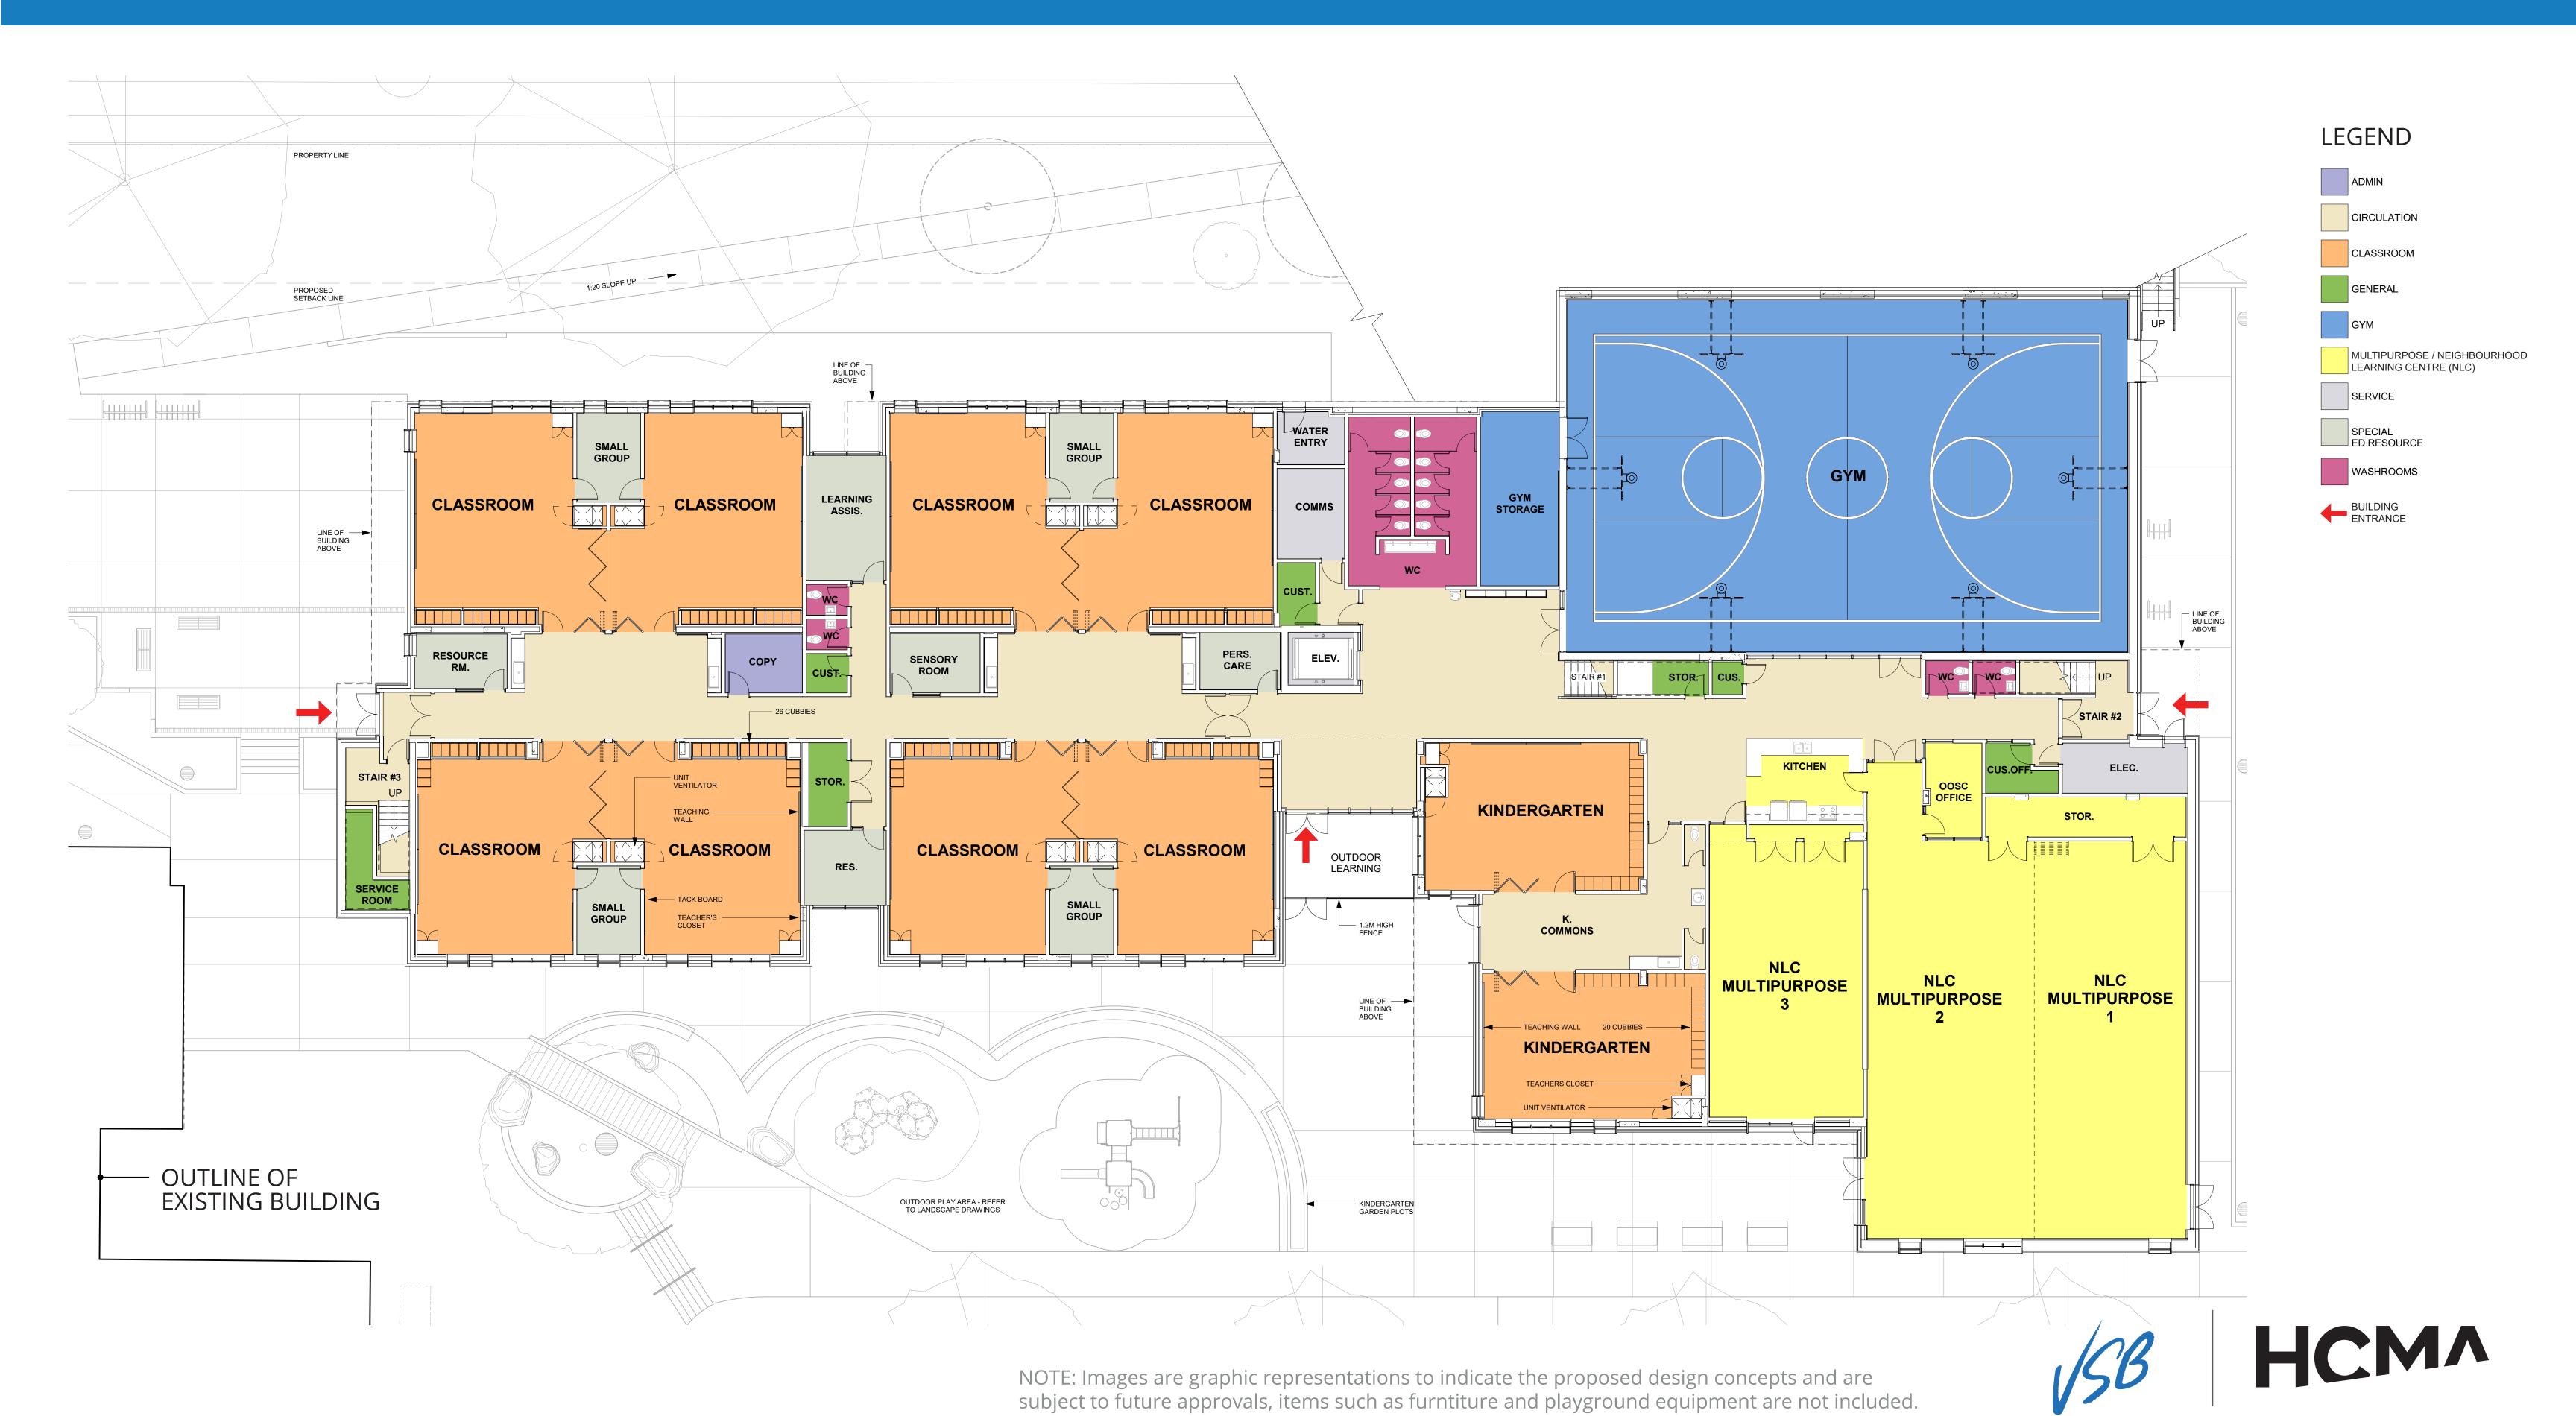

FLOOR PLAN - LEVEL 2

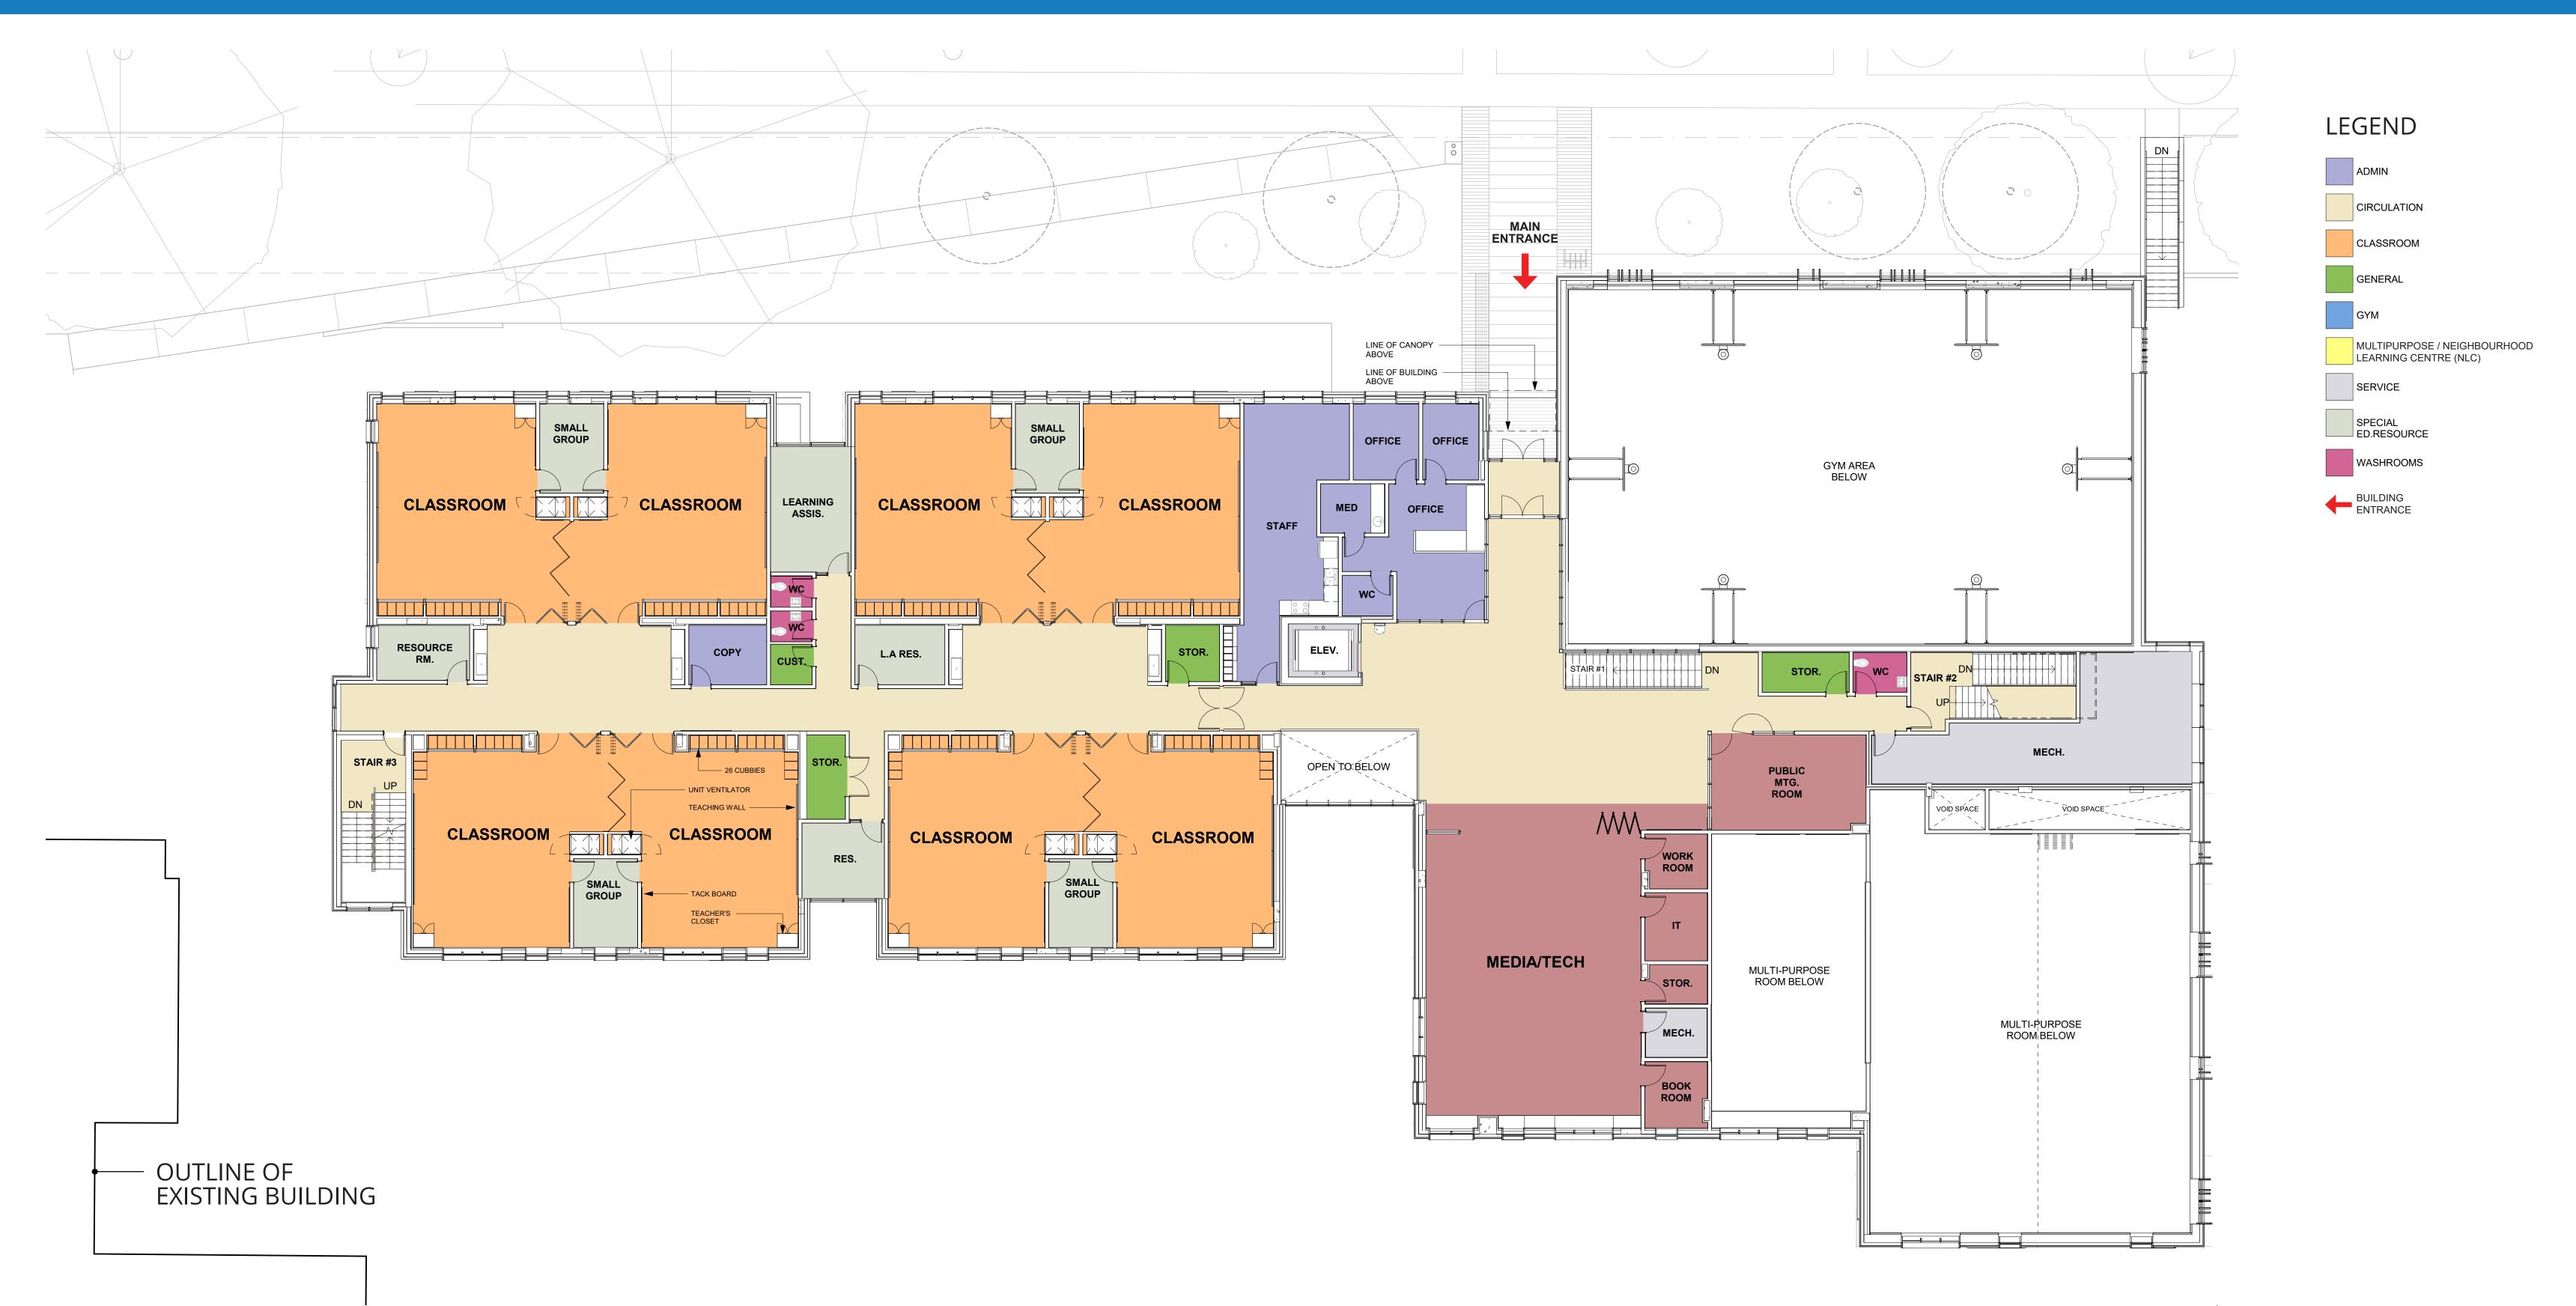




FLOOR PLAN - LEVEL 3

Child Care Facility

Funded by City of Vancouver

OUTLINE OF

Secured Access only on this level via elevator or stairwells

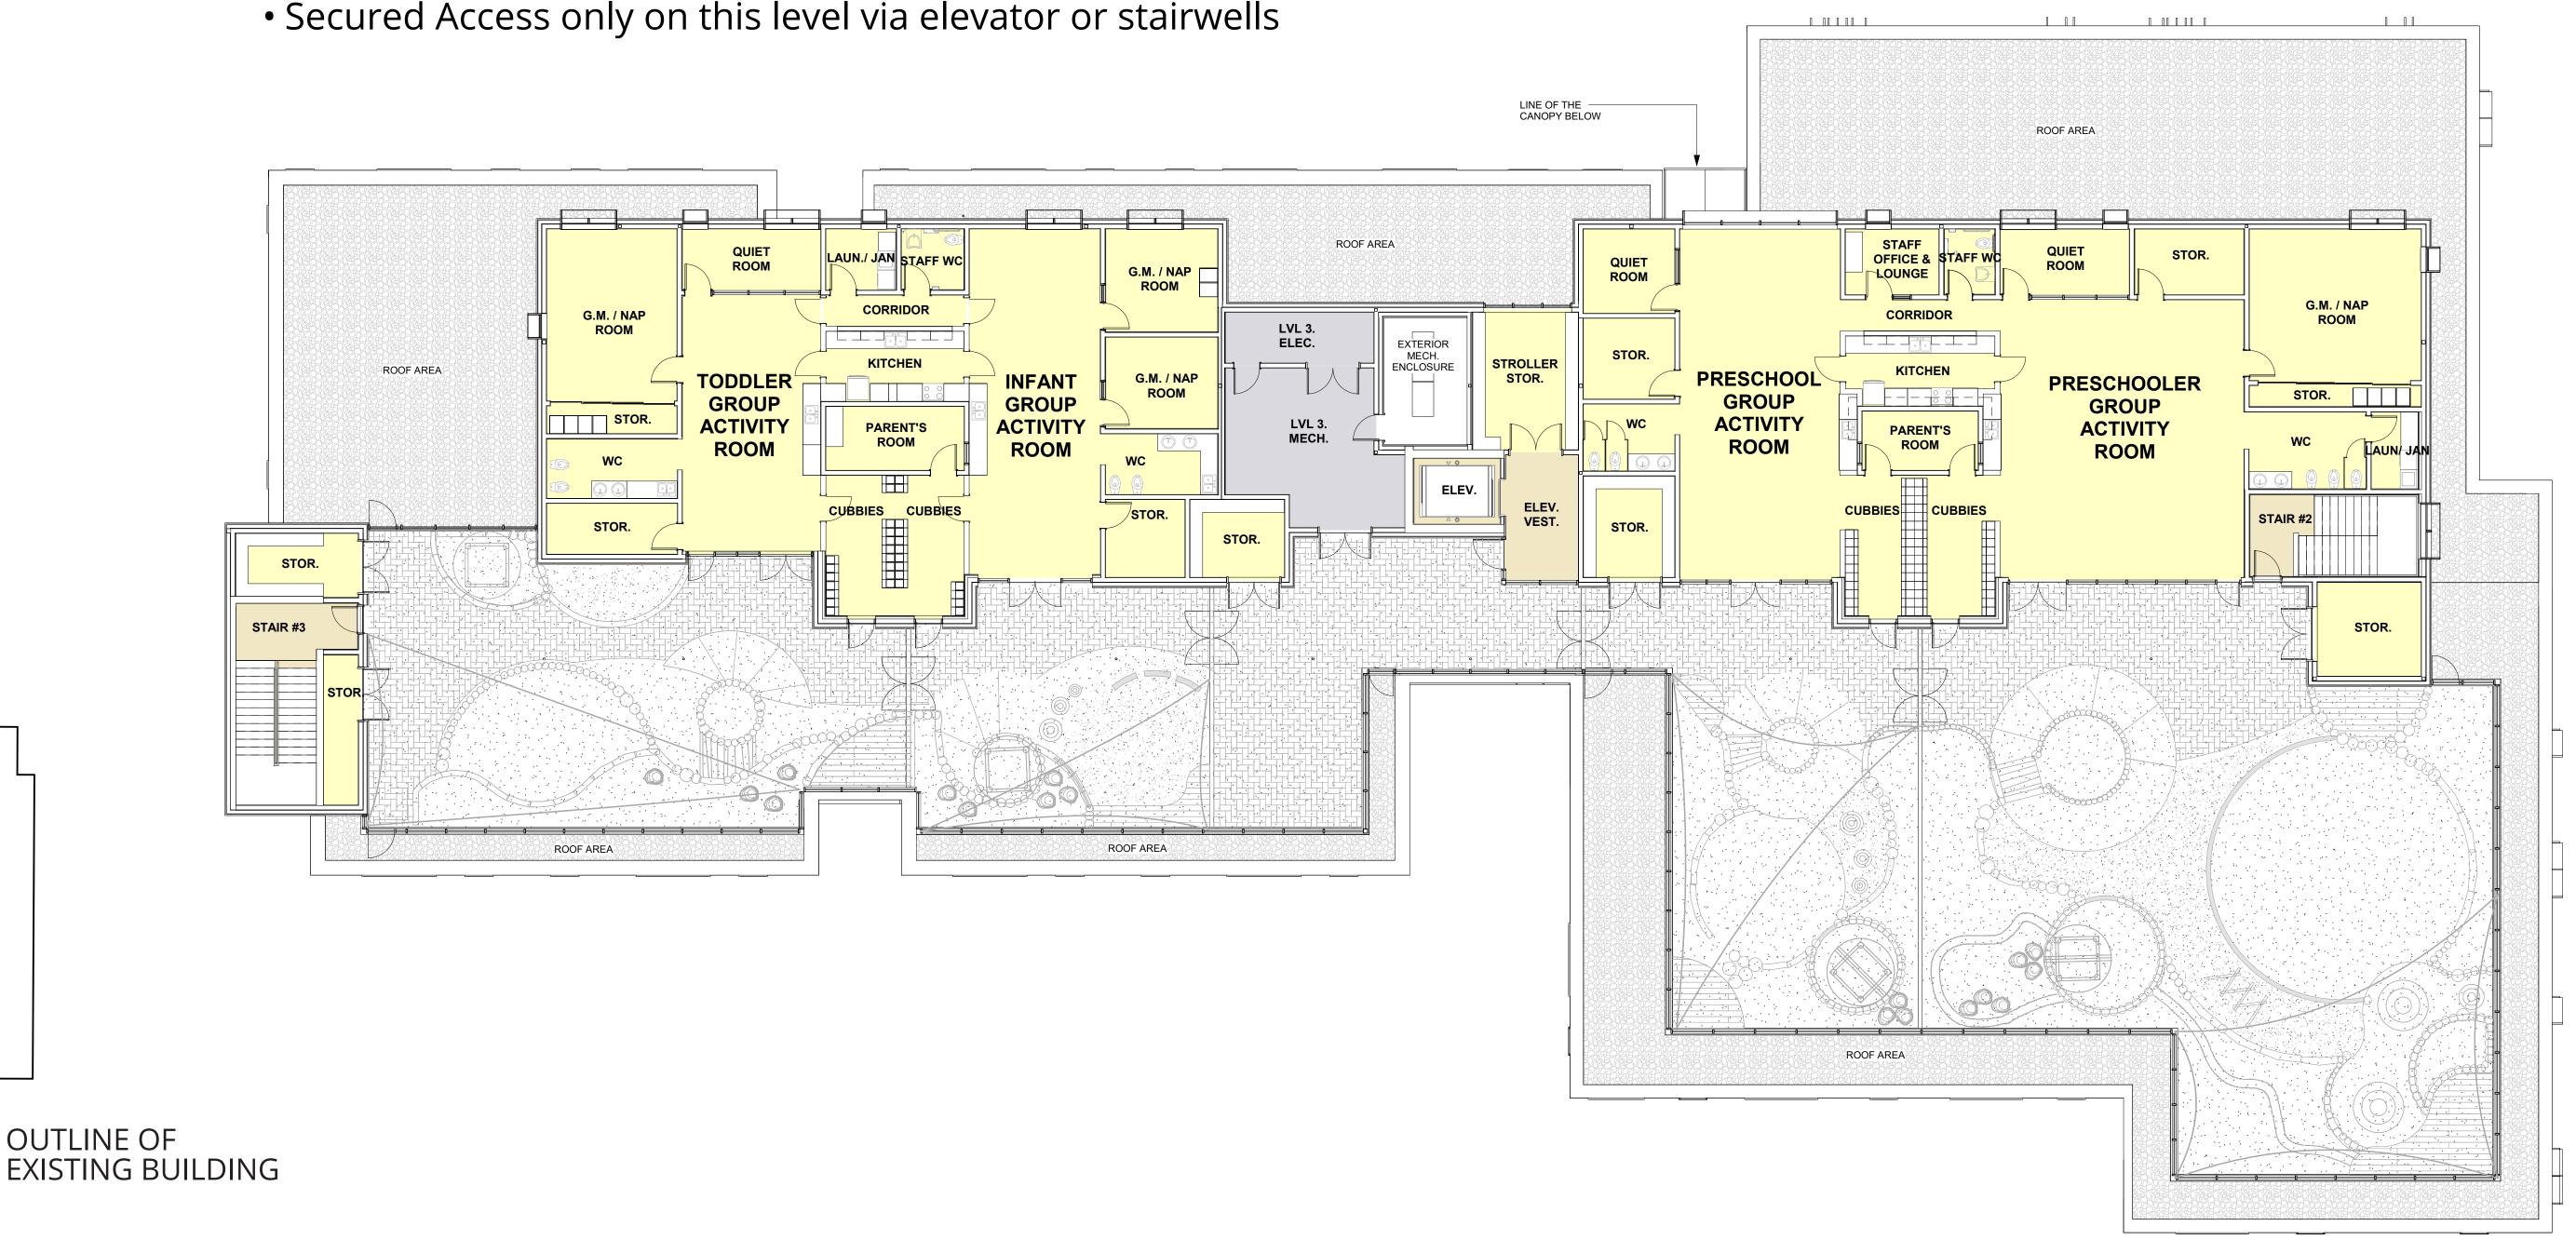



LEGEND

CIRCULATION

PERSPECTIVE VIEWS



VIEW OF CLASSROOMS AND COMMONS SPACE




VIEW OF CENTRAL HEART AND MEDIA-TECH / LIBRARY AT LEVEL 2



VIEW OF CENTRAL HEART FROM LEVEL 2



VIEW OF CENTRAL HEART FROM LEVEL 1

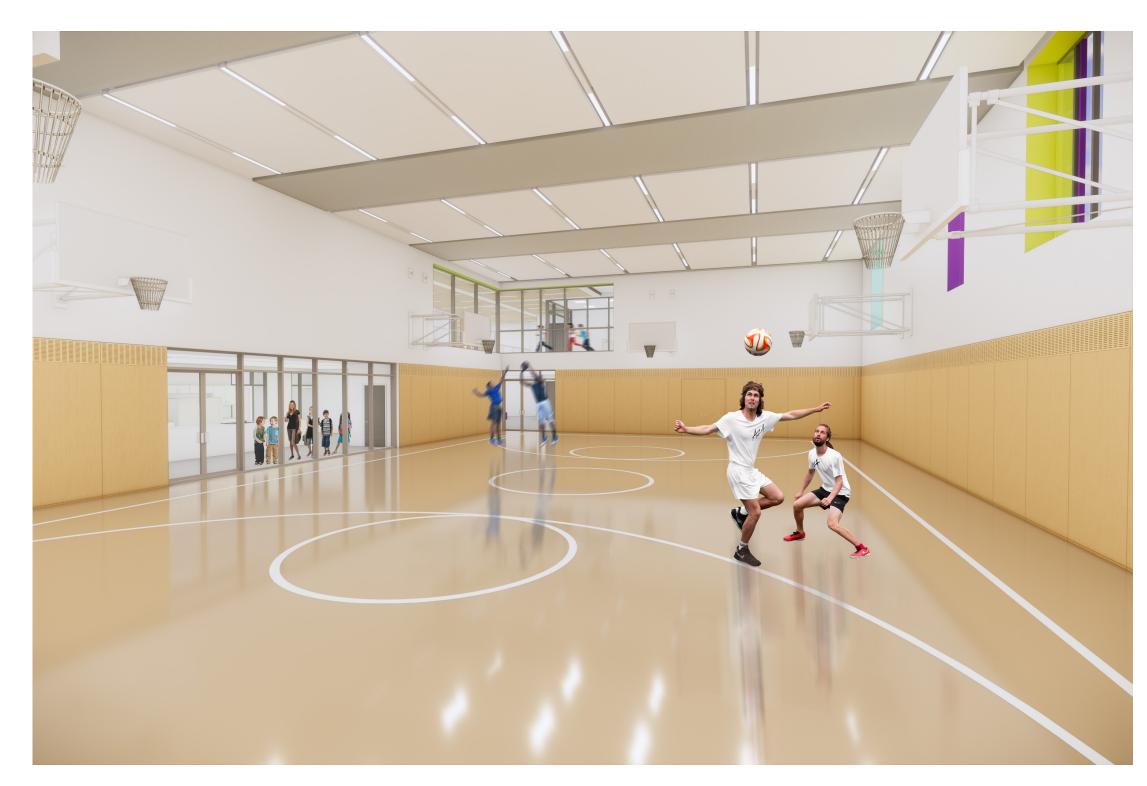

VIEW OF GYMNASIUM



